



### Proposed Lane Configuration & Future Traffic Operations

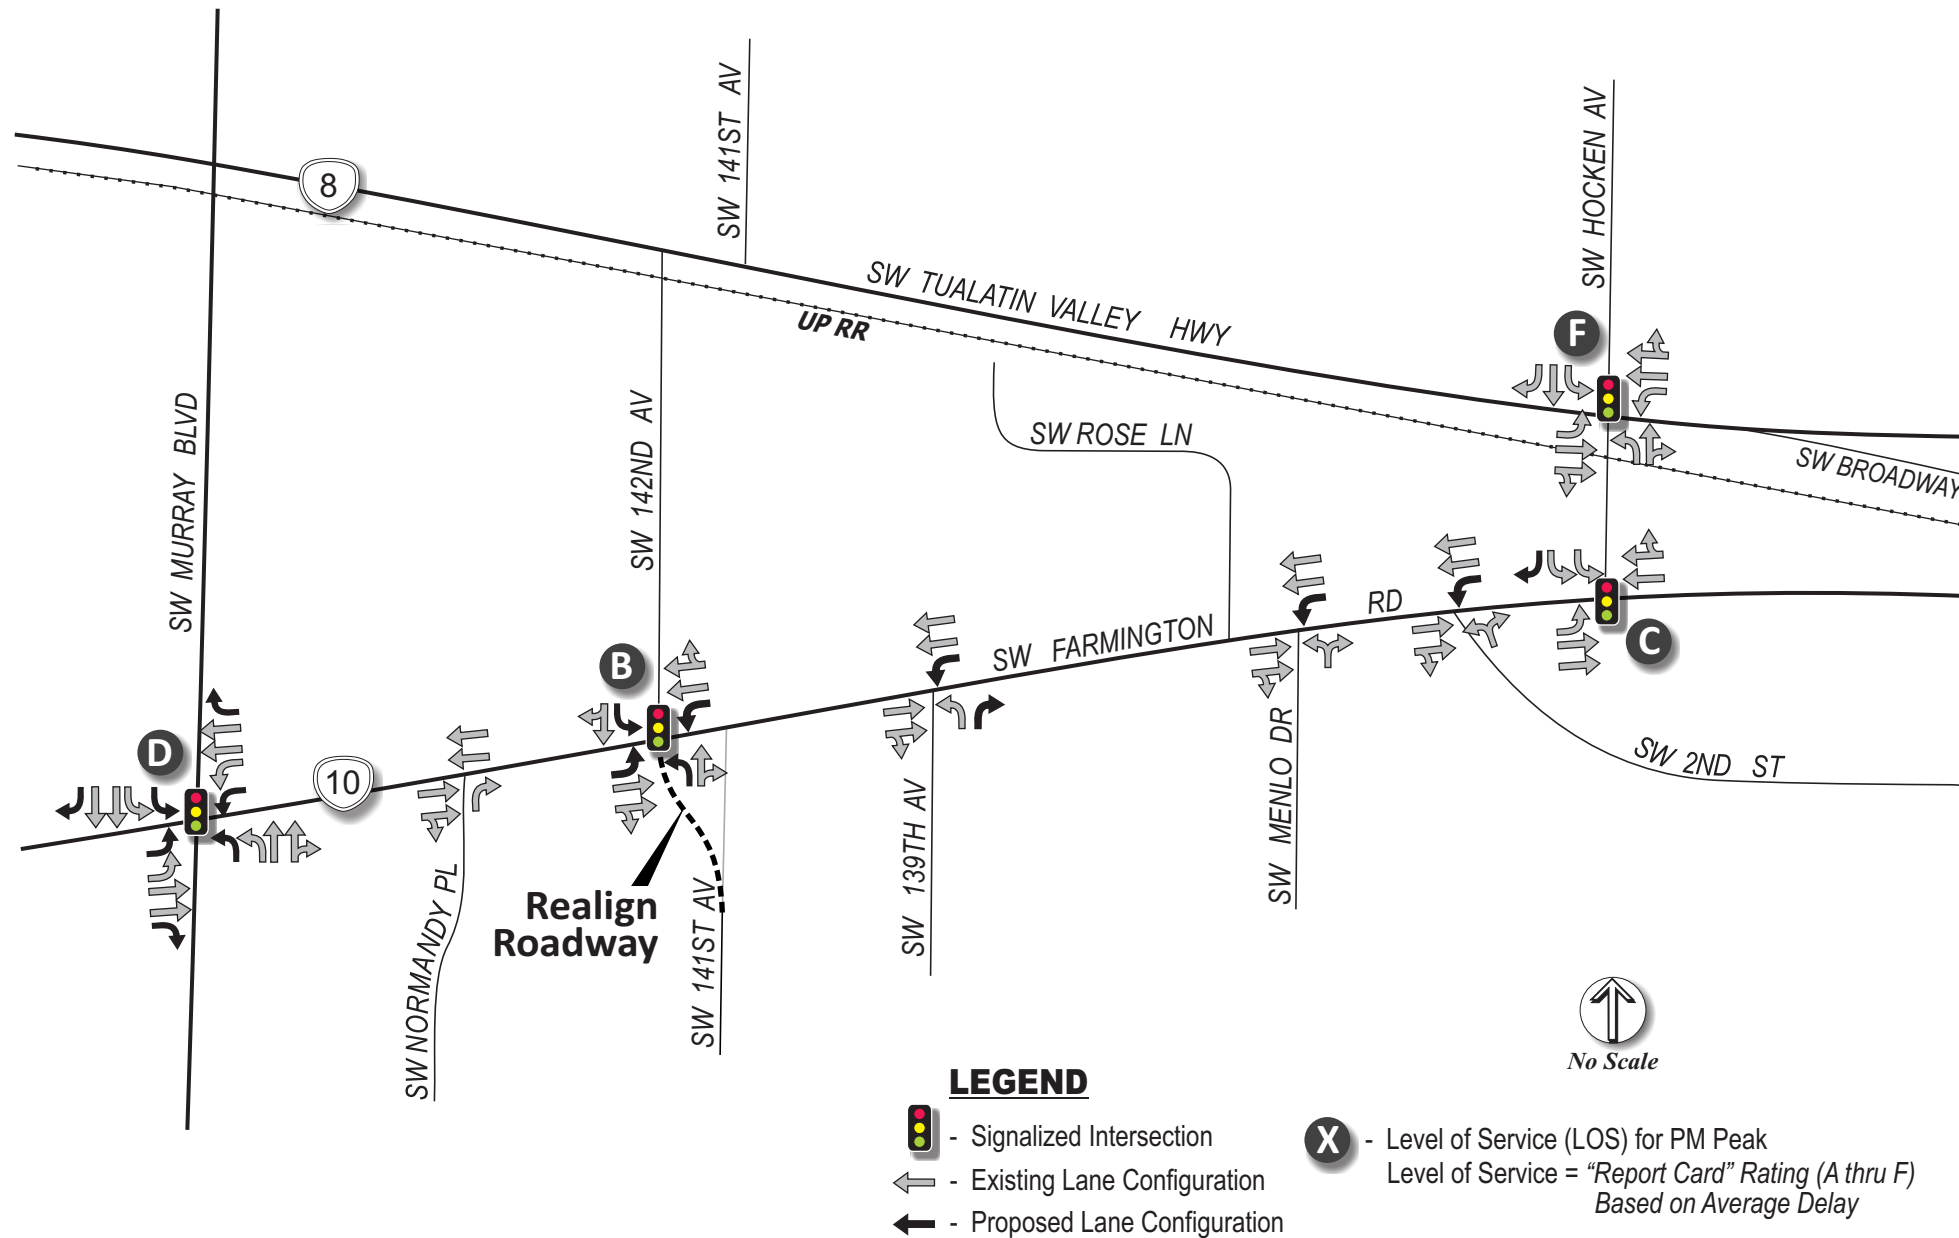

### - Traffic Volume Growth

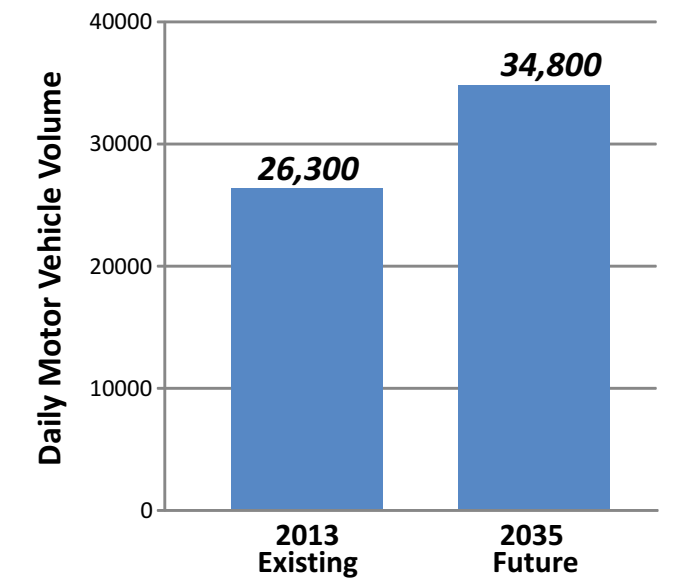

**30% Growth Over 22 Years**