



Typical Sections


Farmington Road 5-Lane Arterial

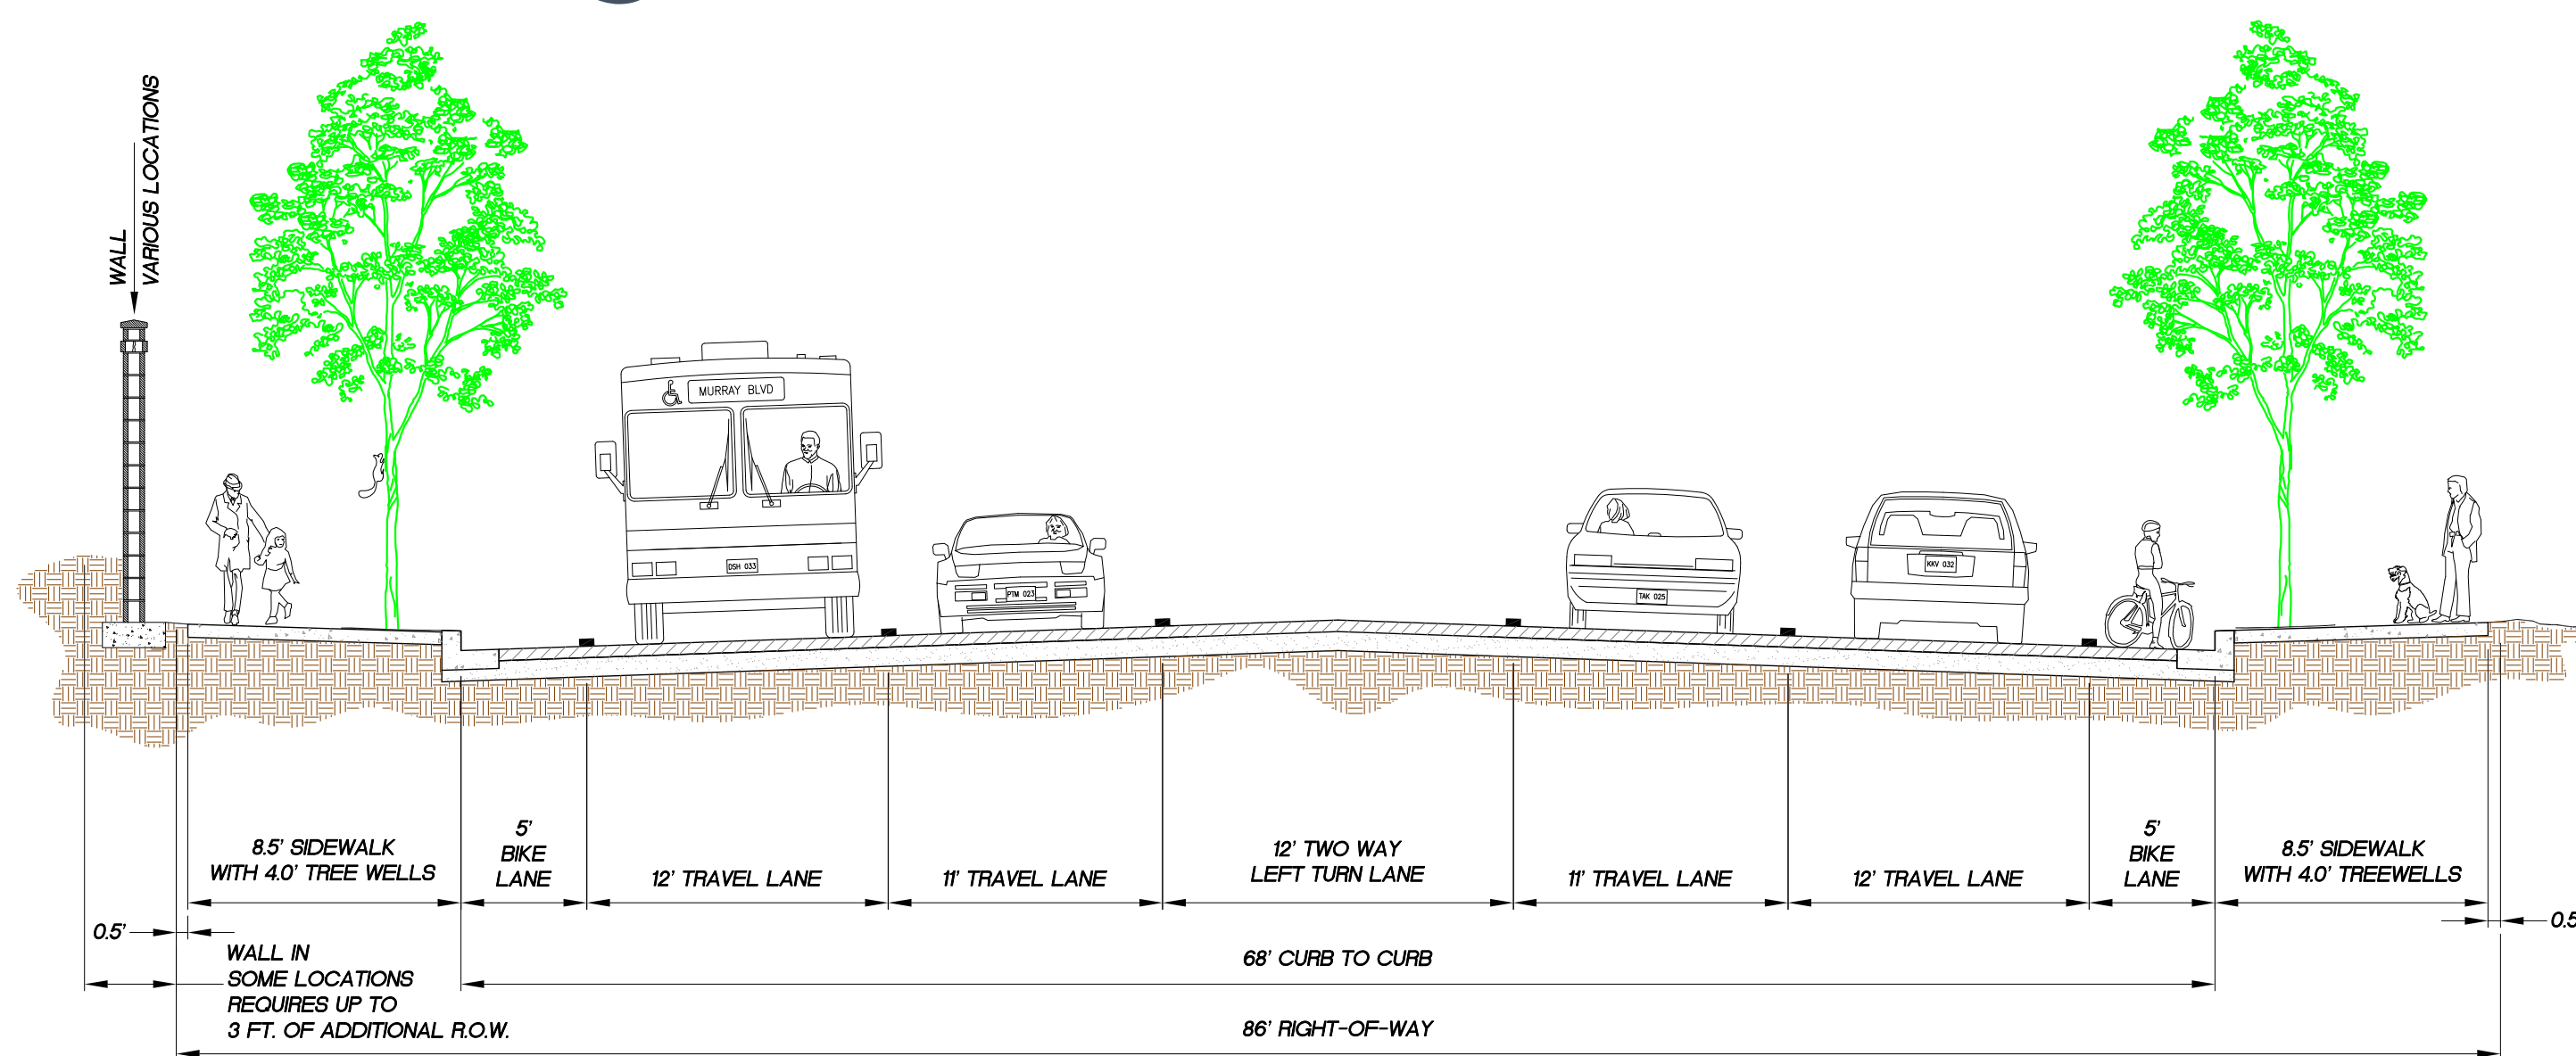

Murray Blvd. 7-Lane Intersection

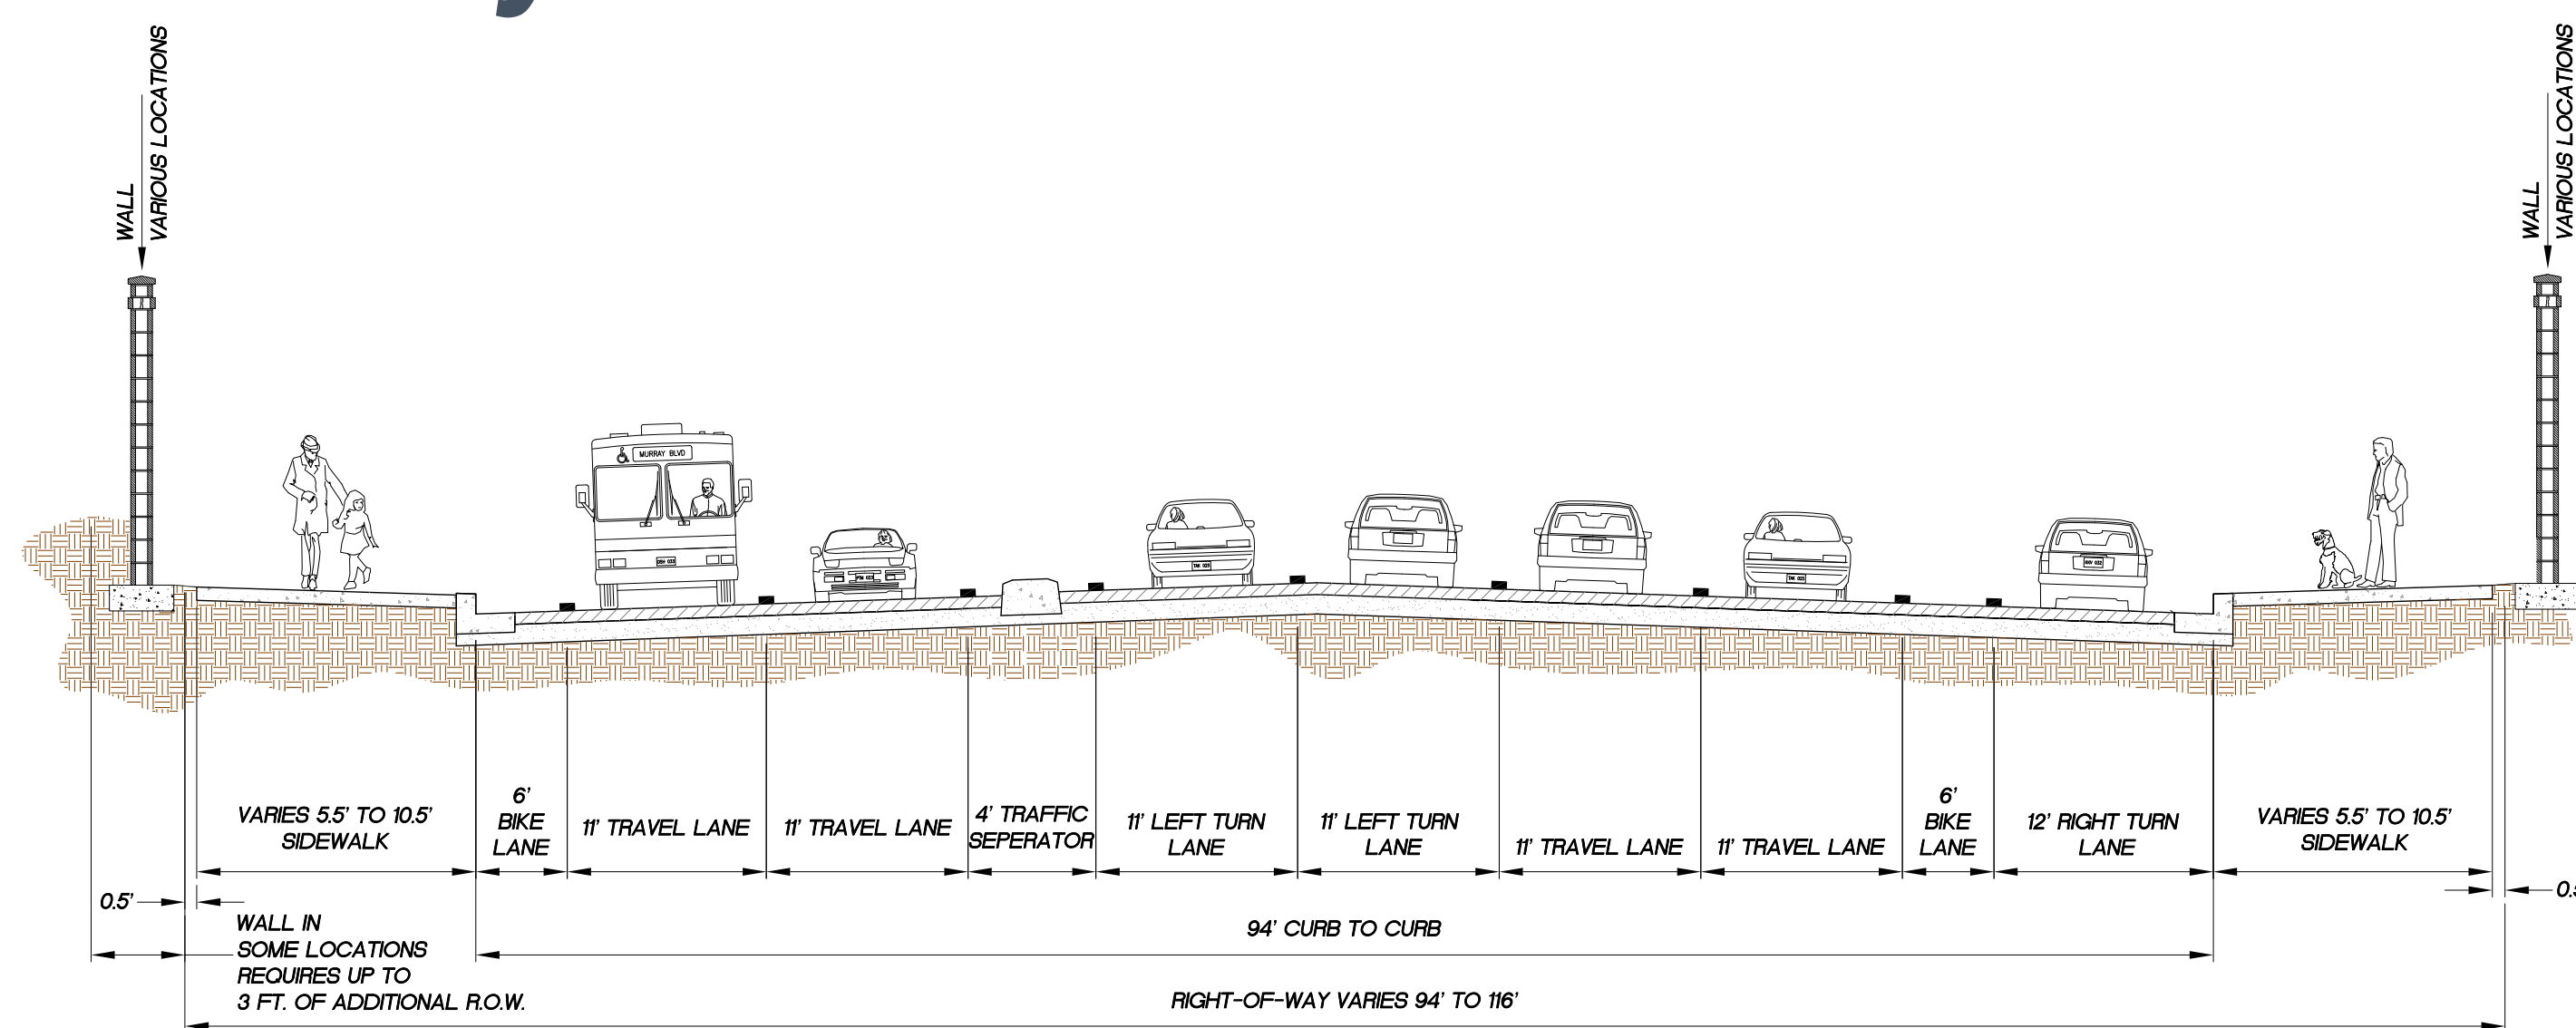

Hocken Avenue 5-Lane Collector

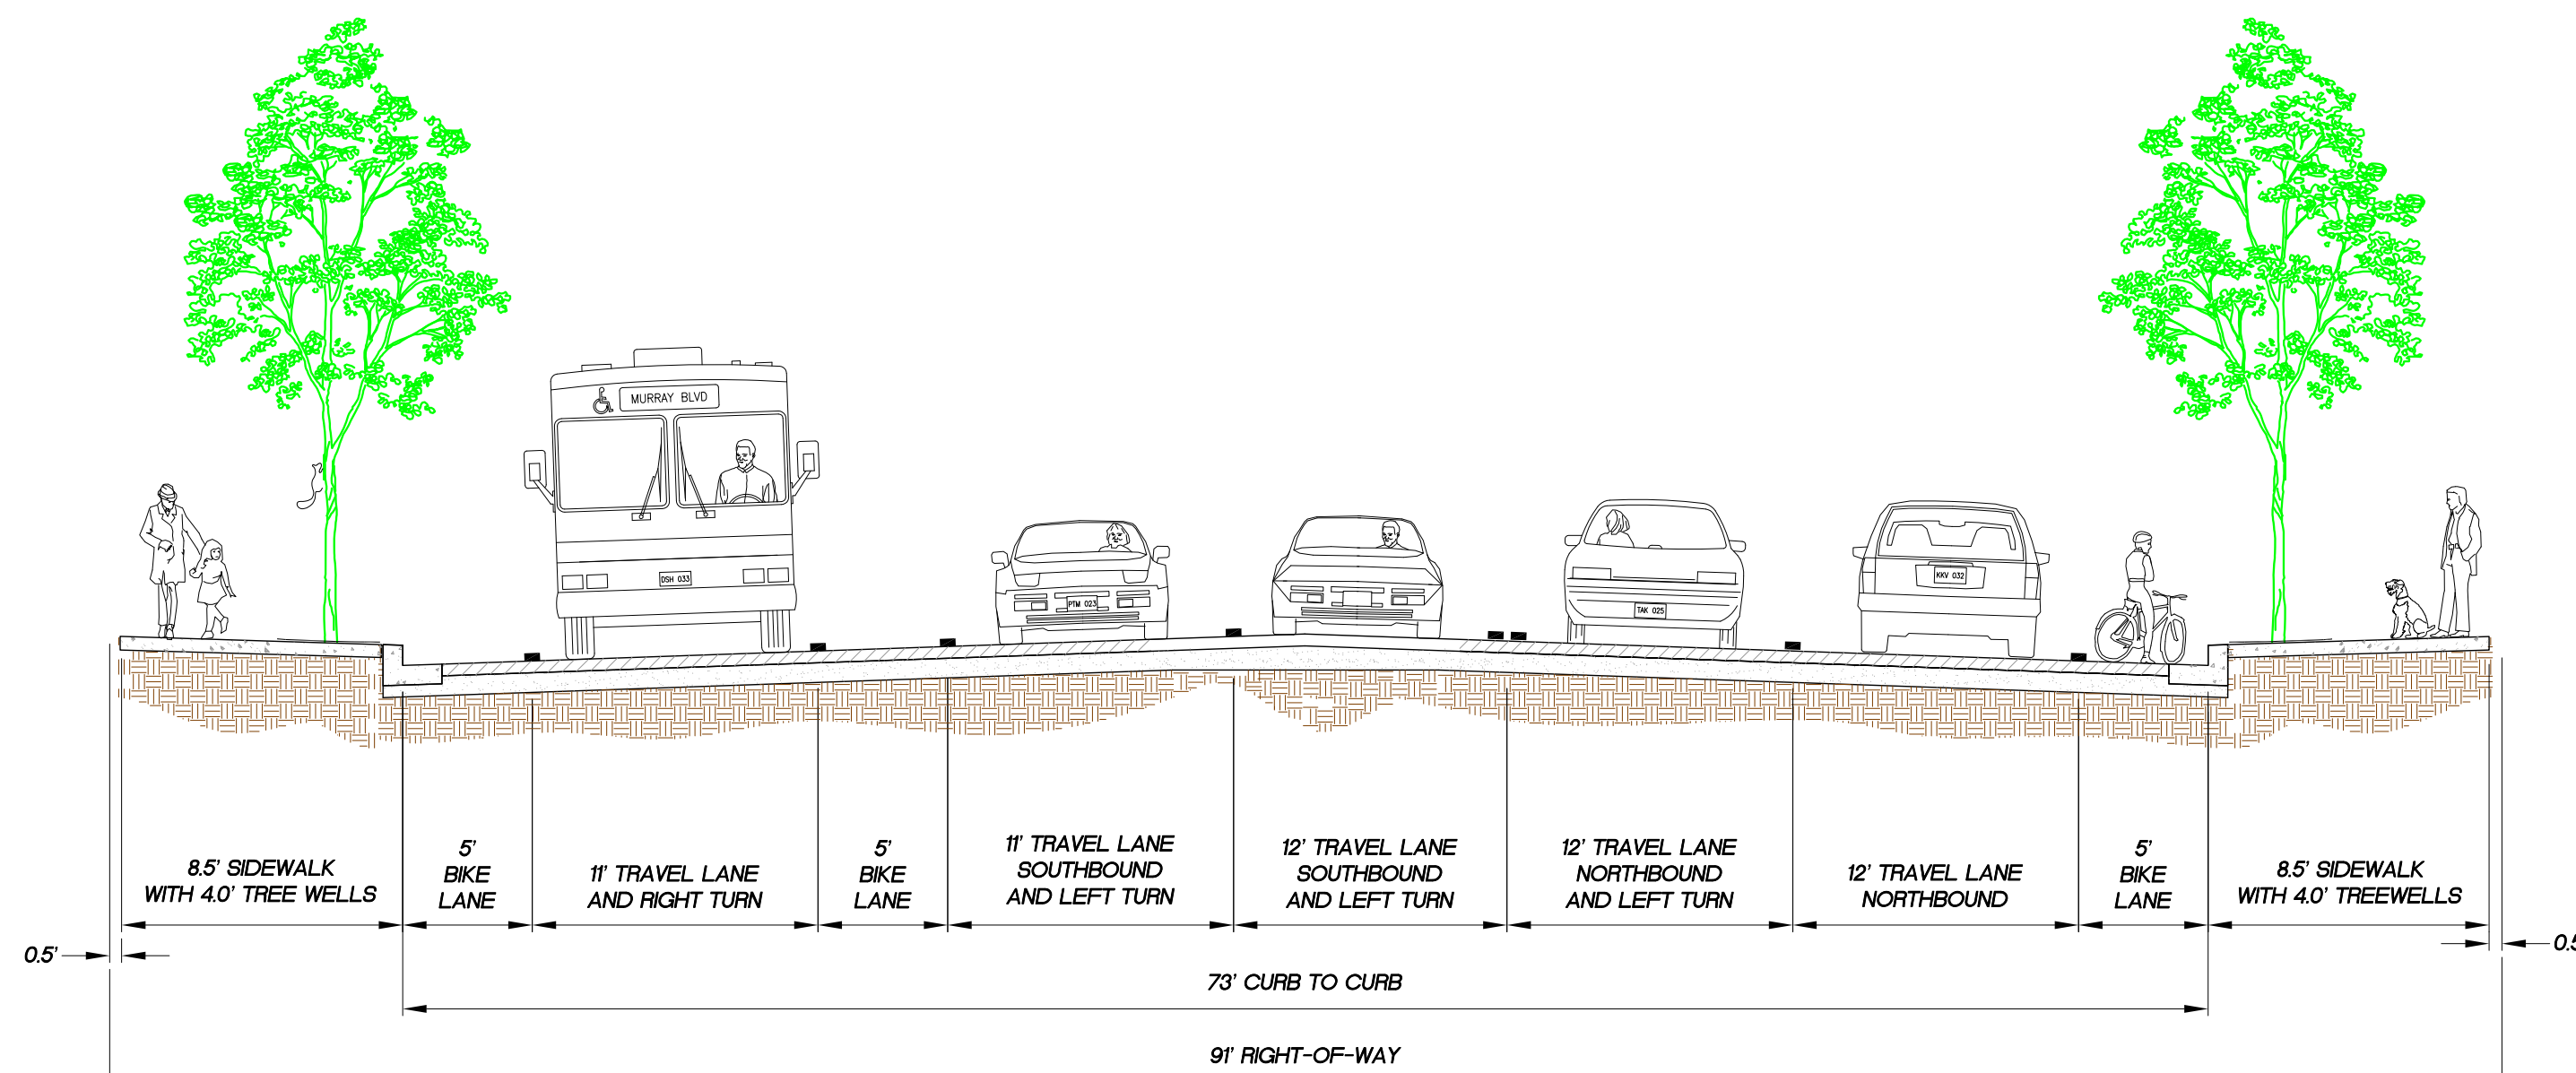

Note: Public Utility and Other Easements Not Shown